

GENERAL NOTES:

DESIGN UNIT STRESSES:
CLASS B-1 CONCRETE, $f'_c = 4,000$ psi
REINFORCING STEEL (GRADE 60), $f_y = 60,000$ psi

ALL DIMENSIONS SHOWN ARE IN INCH UNLESS OTHERWISE NOTED.

FOR DIMENSIONS AND SIZE AND SPACING OF REINFORCING STEEL, SEE STANDARD SHEET 703.85.

LAP ALL LONGITUDINAL BARS A MINIMUM OF 23" AT SPLICES.

MINIMUM CLEARANCE TO REINFORCING STEEL SHALL BE 1-1/2" UNLESS OTHERWISE SHOWN.


PREFORMED FIBER EXPANSION JOINT MATERIAL SHALL BE SECURELY STITCHED TO ONE FACE OF THE CONCRETE WITH NO. 10 GAGE COPPER WIRE OR NO. 12 GAGE SOFT DRAWN GALVANIZED STEEL WIRE.

A FILTER CLOTH 3 FEET IN WIDTH AND DOUBLE THICKNESS SHALL BE APPLIED TO ALL TRANSVERSE JOINTS IN THE TOP SLAB AND SIDEWALLS. THE MATERIAL SHALL BE CENTERED ON THE JOINT AND THE EDGES SEALED WITH A MASTIC OR WITH TWO SIDED TAPE. THE FILTER CLOTH SHALL BE A GEOTEXTILE MEETING SEC 1011 FOR SUBSURFACE DRAINAGE. COST OF FURNISHING AND INSTALLING THE FILTER CLOTH WILL BE CONSIDERED COMPLETELY COVERED BY THE CONTRACT UNIT PRICE FOR OTHER ITEMS.


FOR MORE DETAILS AND SECTION THROUGH BOX, SEE 703.82 SHEET 2 OF 2.

- ① USE THESE BARS FOR DESIGN FILLS OF MORE THAN 2'-0".
- ② USE THESE BARS FOR DESIGN FILLS OF 2'-0" OR LESS.
- (***) USE TRANSVERSE JOINT WHEN BARREL IS OVER 80 FEET LONG BETWEEN HEADWALLS MEASURED ALONG ϕ OF BOX.
- USE ADDITIONAL TRANSVERSE JOINTS TO PROVIDE 50 FEET MAXIMUM SPACING BETWEEN JOINTS.


MISSOURI HIGHWAY AND TRANSPORTATION COMMISSION			
CONCRETE TRIPLE BOX STRUCTURE (CUT SECTIONS)			
DATE: _____	EFFECTIVE: 09-01-2006	703.82G	1/2

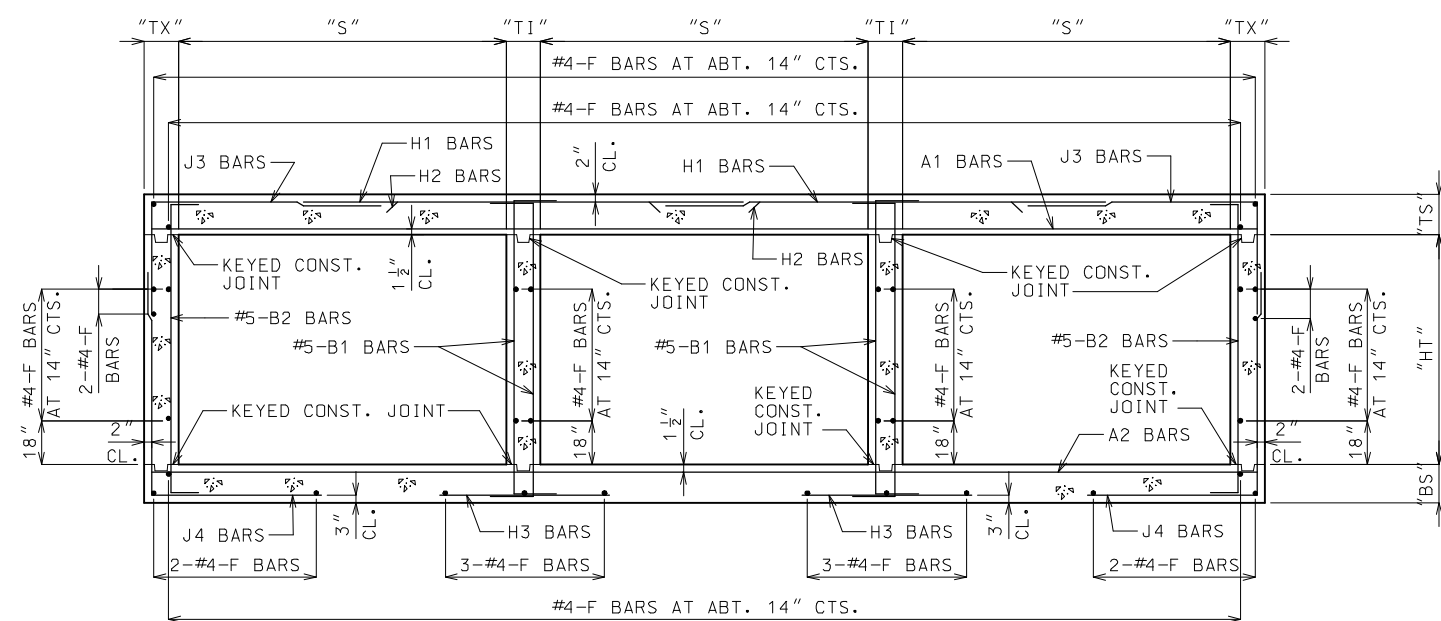


SECTION THRU BOX (DESIGN FILLS 2'-0" OR LESS)

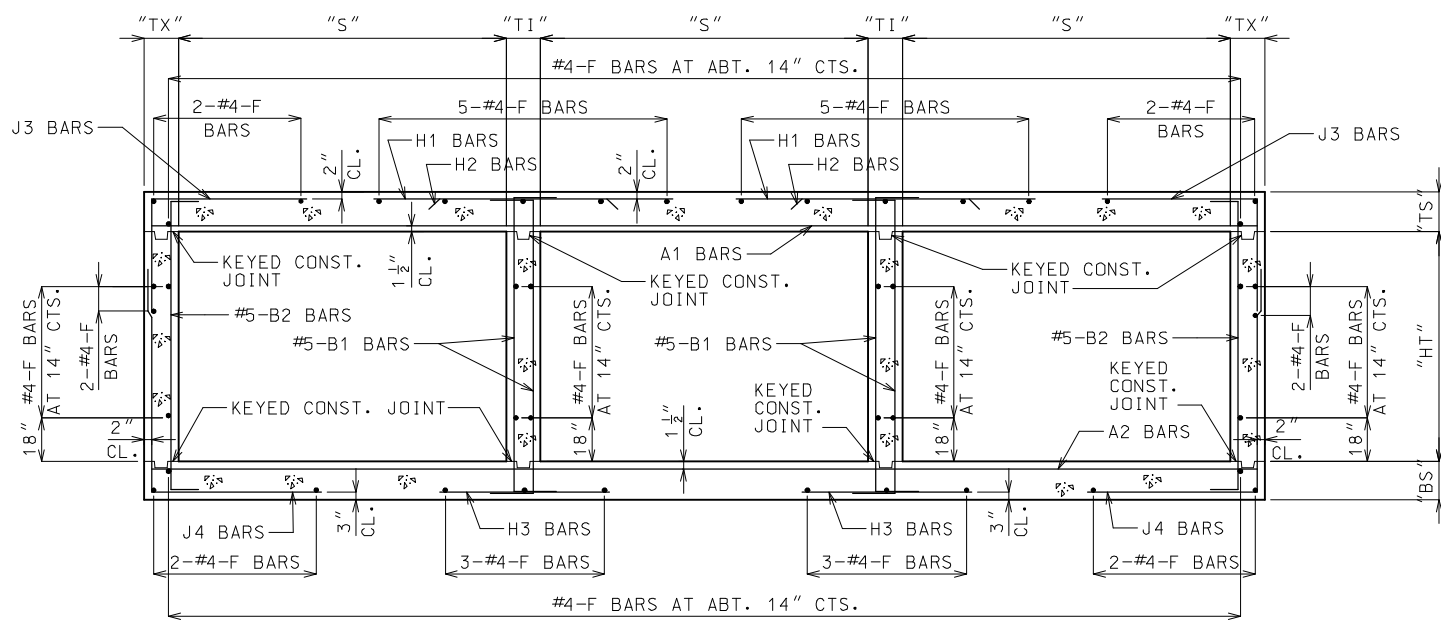

SECTION THRU BOX (DESIGN FILLS OVER 2'-0")

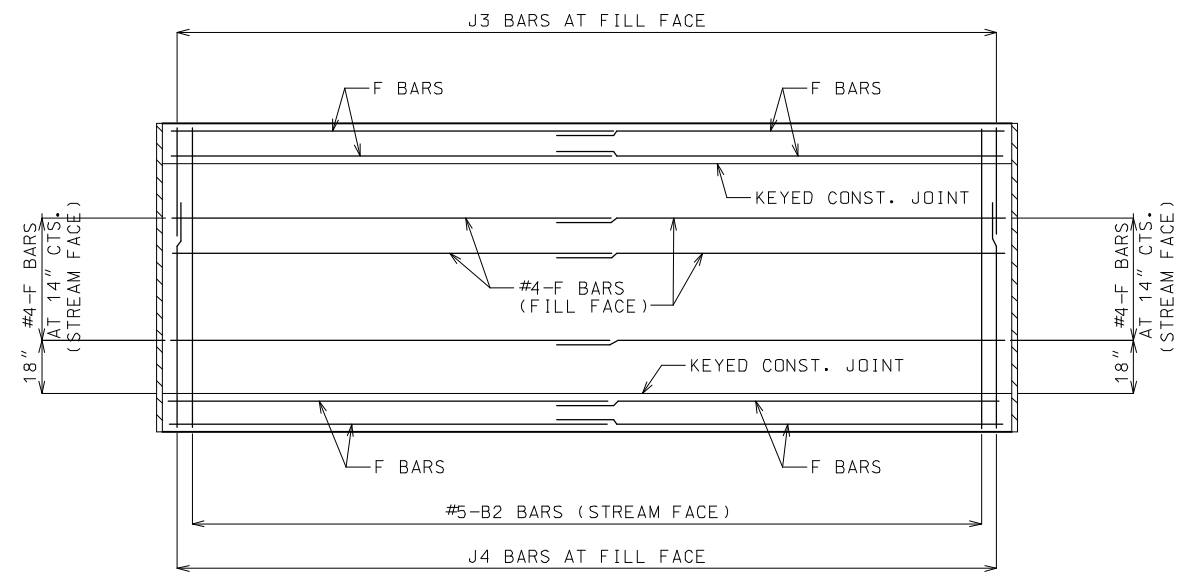

ELEVATION OF EXTERIOR WALL

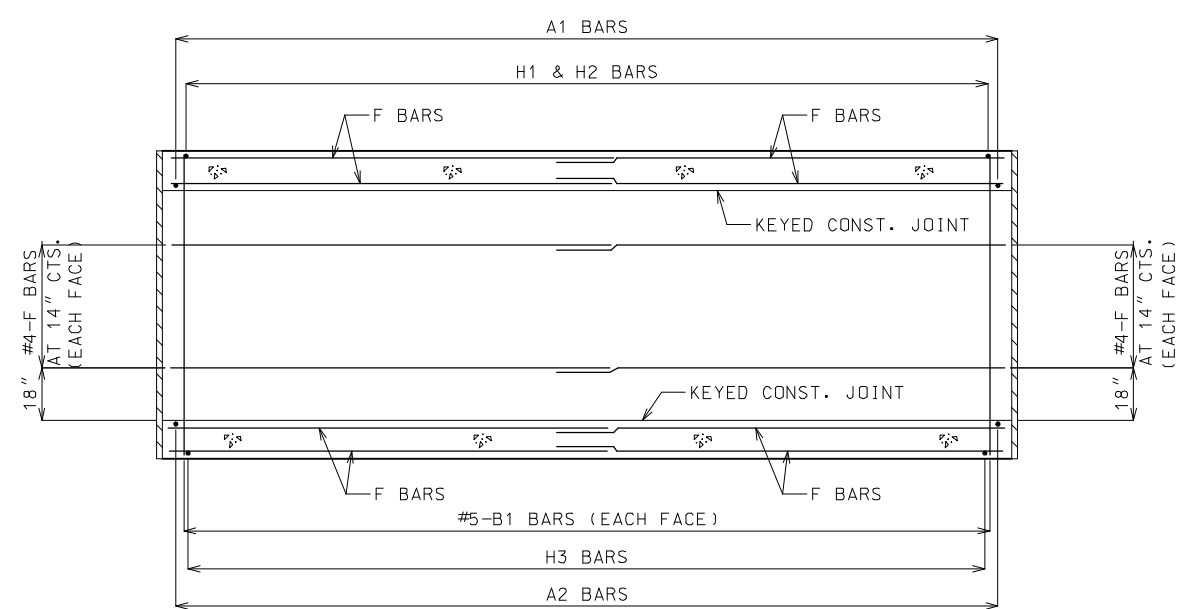

SECTION NEAR INTERIOR WALL

NOTE: CONSTRUCTION JOINT KEY OMITTED FOR CLARITY.

GENERAL NOTES:

ALL DIMENSIONS SHOWN ARE IN INCH UNLESS OTHERWISE NOTED.
 MINIMUM CLEARANCE TO REINFORCING STEEL SHALL BE 1-1/2"
 UNLESS OTHERWISE SHOWN.
 FOR DIMENSIONS AND SIZE AND SPACING OF REINFORCING STEEL,
 SEE STANDARD SHEET 703.85.

MISSOURI HIGHWAY AND TRANSPORTATION COMMISSION			
		CONCRETE TRIPLE BOX STRUCTURE (CUT SECTIONS)	
DATE: _____	EFFECTIVE: 09-01-2006	703.82G	2/2